



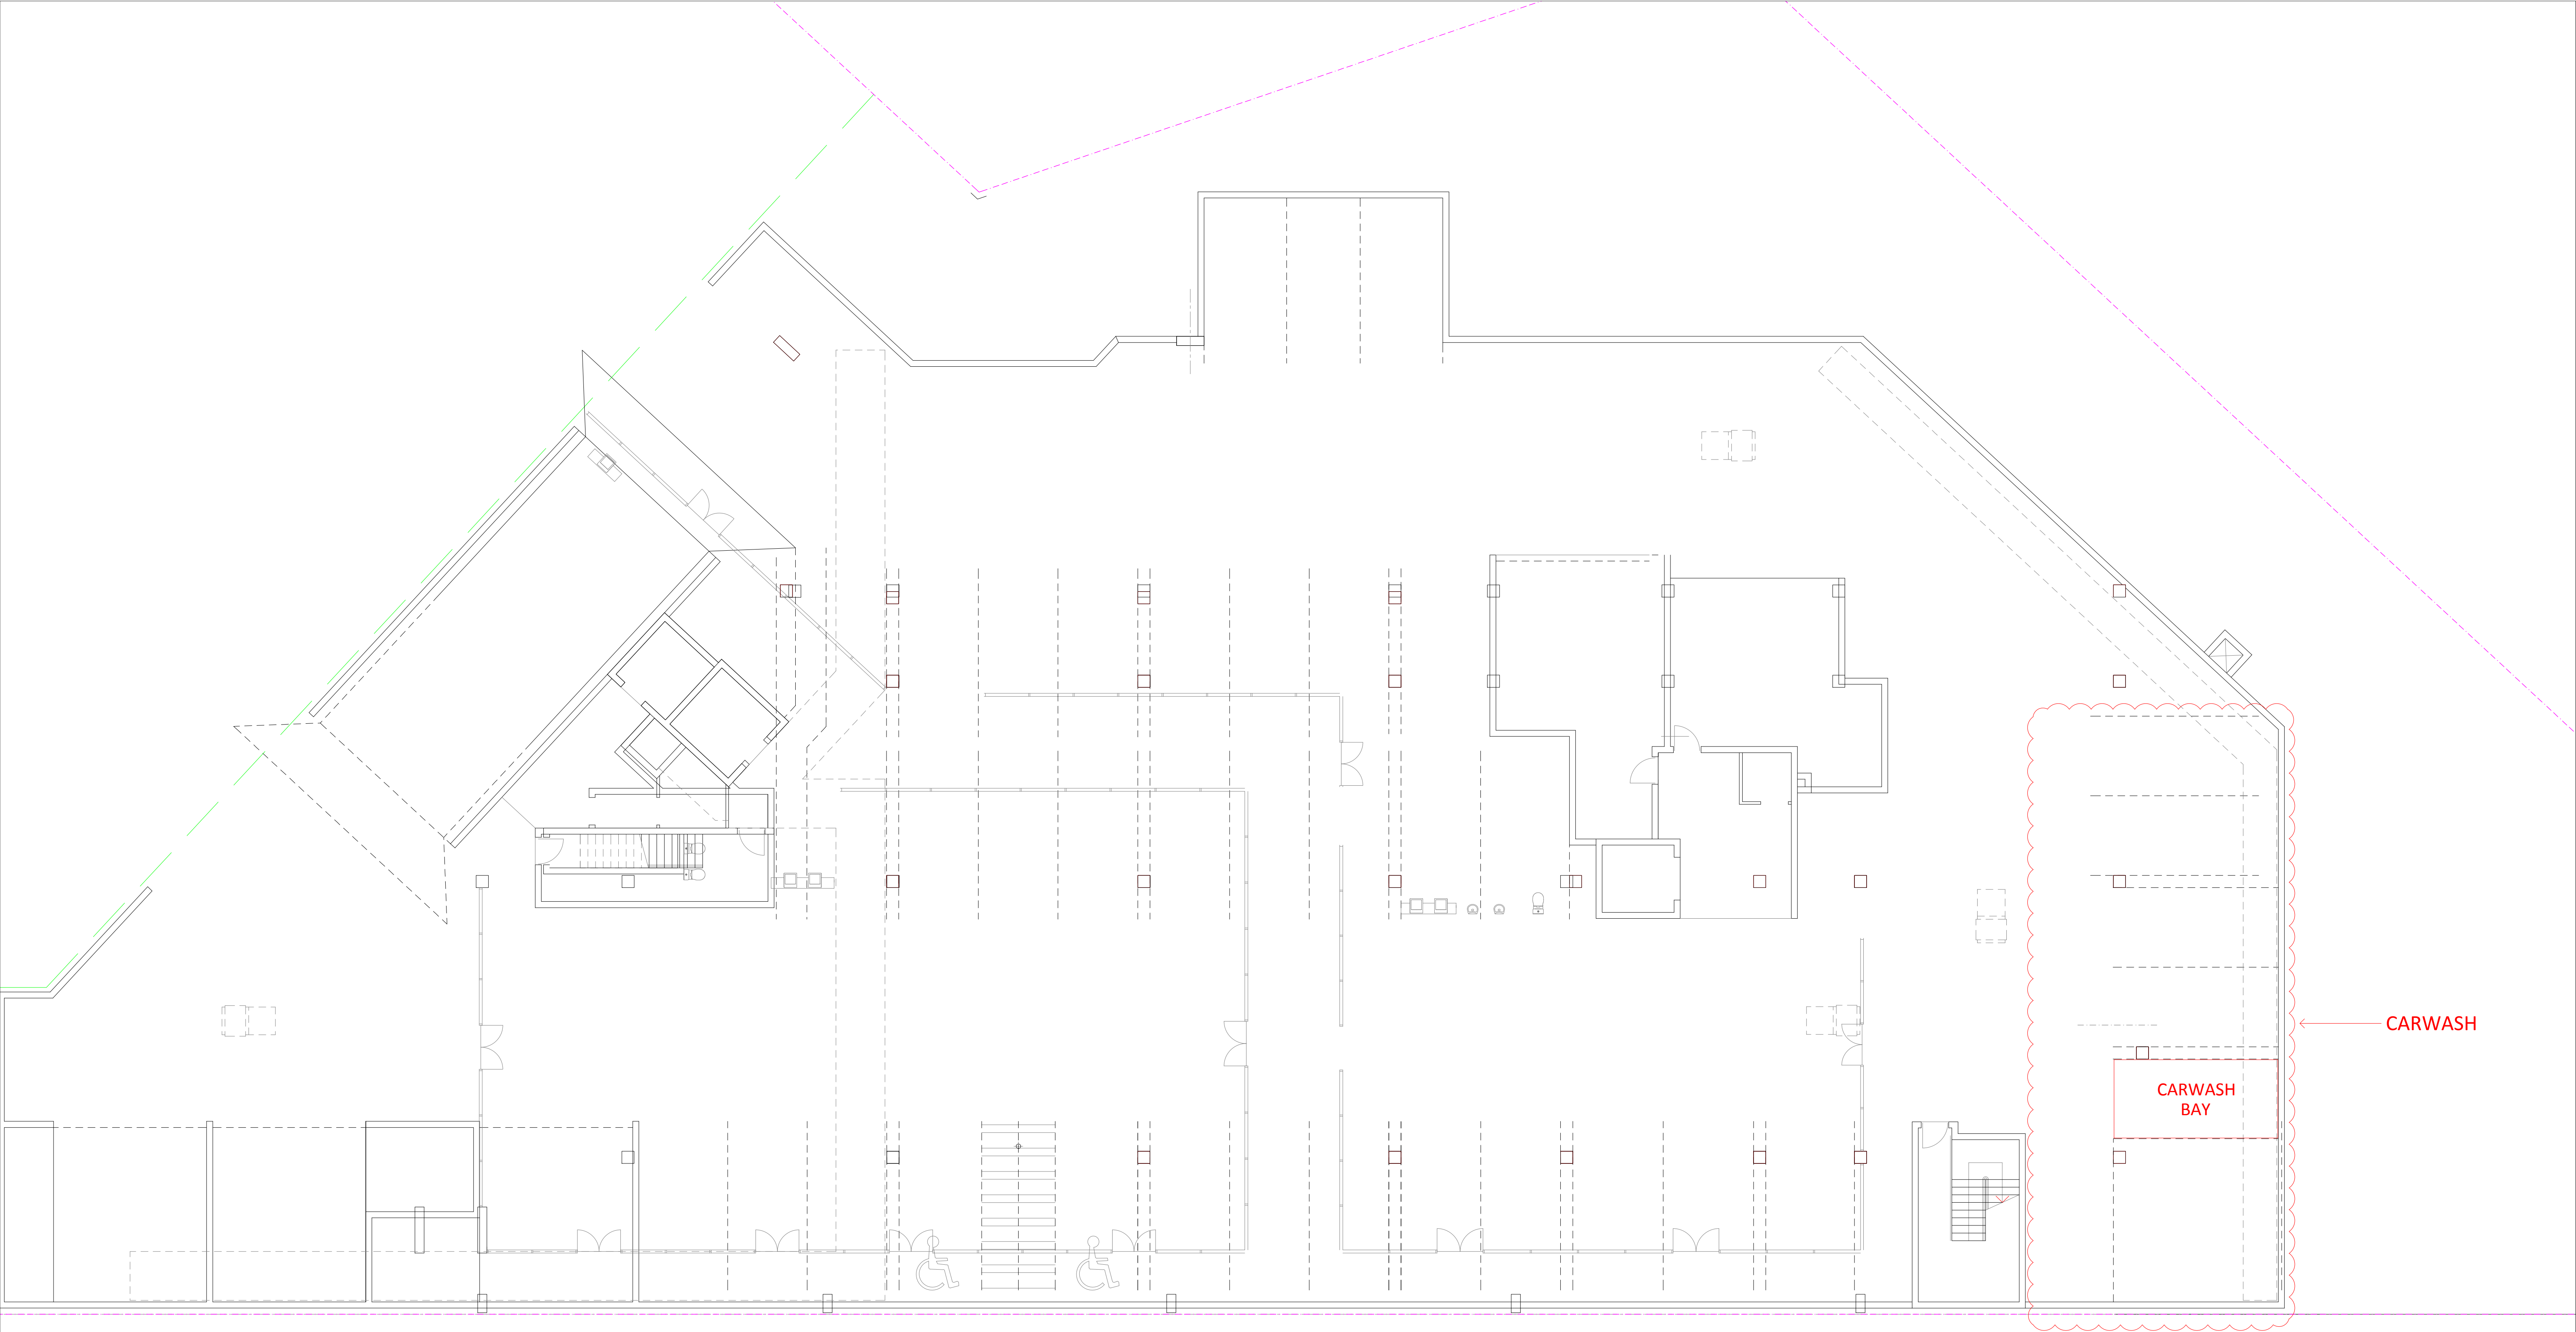

B	22.05.18	ISSUED FOR COMMENT
A	27.03.18	ISSUED FOR COMMENT
ISSUE	DATE	AMENDMENT

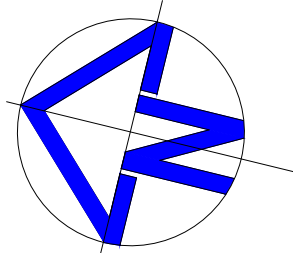

THESE DRAWINGS AND DESIGNS REMAIN THE PROPERTY OF
BROOKS PROJECTS ARCHITECTS AND CANNOT BE REPRODUCED
OR USED FOR ANY PURPOSE, APPLICATION OR CONSTRUCTION WITHOUT THE
SPECIFIC WRITTEN APPROVAL OR CONTRACTED LICENCE THEREOF

PROJECT
MIXED USE DEVELOPMENT
930 OLD NORTHERN RD + 4 POST OFFICE ROAD
GLENORIE

CLIENT
TAZCOL PTY LTD

BROOKS PROJECTS
architects

8 KEITH COURT CHERRYBROOK NSW 2126
E: brooksprojects@bigpond.com
P: (02) 94847611 F: (02) 94847611
A.B.N. 82 306 483 112

TITLE
STAGE 1
BASEMENT 1 PLAN

SCALE: 1:100(A1)
DATE: 28.07.17
REF : BPA1801

S9649b